


HAHEI BEACH ROAD

ACCESS ROAD


PARADISE ROAD

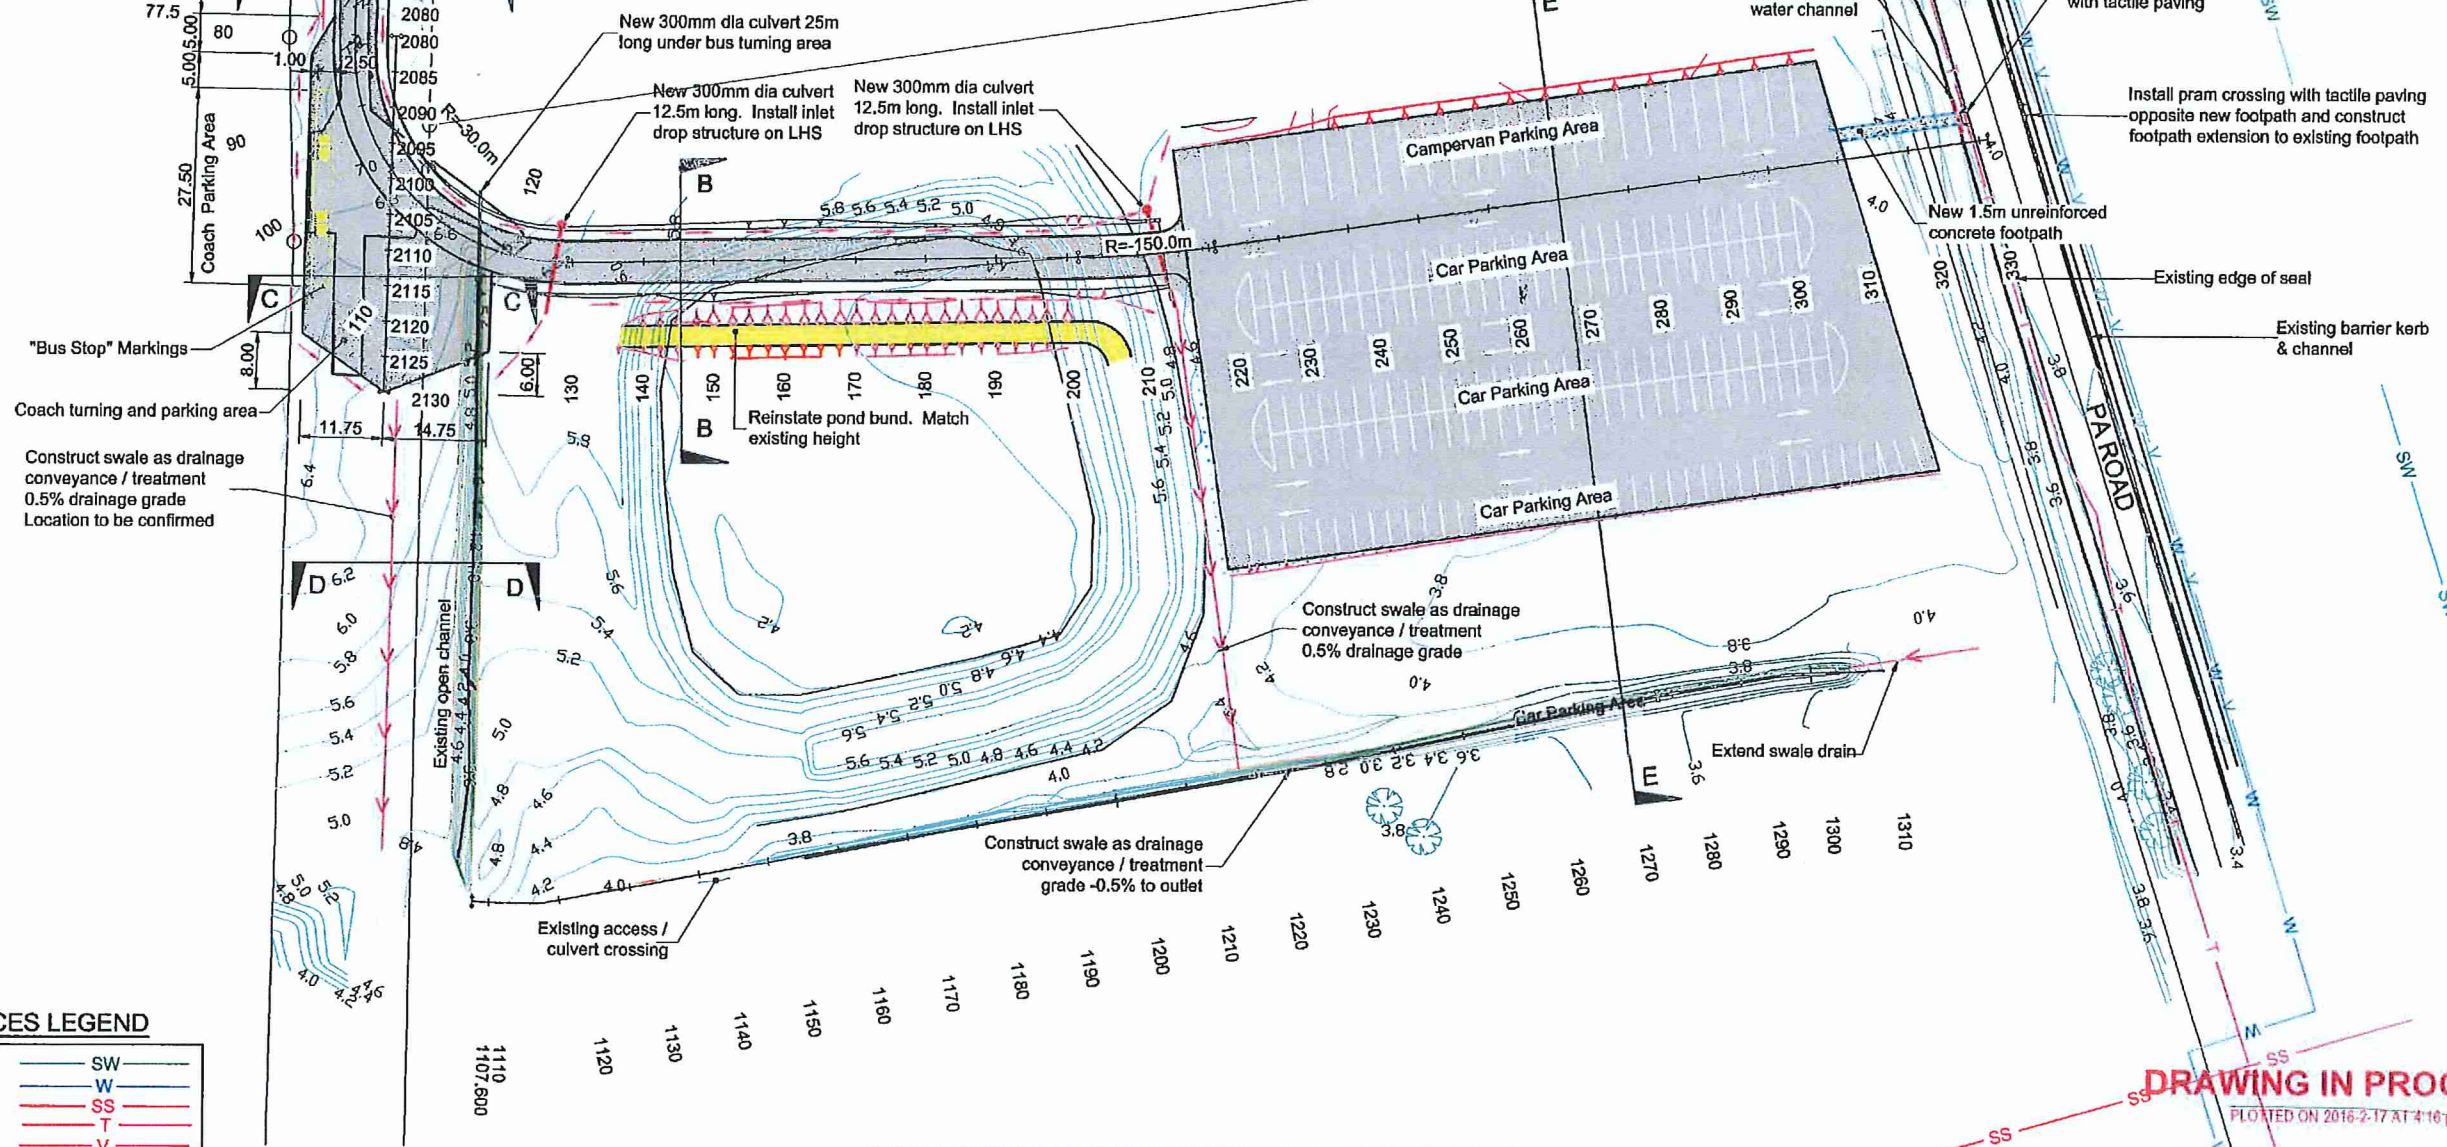

**SERVICES LEGEND**

Stormwater	SW
Watermain	W
Sanitary Sewer	SS
Telephone	T
Power (Overhead)	V
Power (underground)	V

**DRAWING IN PROGRESS**  
 PLOTTED ON 2016-2-17 AT 4:16 pm SW

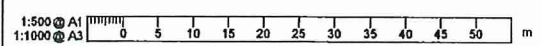

				Thames-Coromandel District Council Hahei Beach Road : Hahei Proposed Car Park & Access Road	
Paeroa Office +64 7 889 9500		PO Box 91 Paeroa 3640 New Zealand		<b>SiteLayout Plan</b>	
Project No: 2-69103.00(11)	Scale: 1:500 (A1), 1:1000 (A3)	Sheet No: C2	Revise: F		