

SCHEDULE OF EXISTING EASEMENTS			
PURPOSE	SHOWN	SERVIENT TENEMENT	DOCUMENT NUMBER
ROW, TELECOMM. & ELECTRICITY	K	LOT 6	B677563.6 B056142.3
	G K L M		H363046.12 H630207
	K - O Q		B683173.3 5318401.4
	KL		
ROW, ELECTRICITY, TELECOMM. & COMPUTER MEDIA	K	LOT 6	5991526.4
	N		6361326.7
	G K L M		6361326.8
	K L M N		6118254.5
	K - S		6974962.6
CONVEY WATER	V	LOT 6	6361326.8 6974962.2
	D V A F		
ELECTRICITY	C G	LOT 6	B683173.3
	X Y A B		8296409.3
	C G O Q		6118254.5
	C	LOT 6	B623572.10 6361326.7
	I J	LOT 1	7722753.3
	W Y	LOT 6	8382006.3
	AE	LOT 6	8382006.3
ROW	K L M N	LOT 6	B623572.10
	E K - P S T		7722753.3
	E K - T		8382006.3
TELECOMM. & COMPUTER MEDIA	X A B A C	LOT 6	8296409.3
	X Y A B A C A D	LOT 6	8382006.3
PEDESTRIAN ROW	Z A A A B	LOT 6	8502675.1
TELECOMM. & ELECTRICITY	G K - O	LOT 6	B623572.10
ELECTRICITY, TELECOMM. & COMPUTER MEDIA	H J	LOT 1	8189041.2
	E K - P S - U W Y	LOT 6	

SCHEDULE OF EXISTING EASEMENTS IN GROSS			
PURPOSE	SHOWN	SERVIENT TENEMENT	DOCUMENT NUMBER
ELECTRICITY	E K - U	LOT 6	7722753.4
	E K - U	LOT 6	8296409.4

SCHEDULE OF PROPOSED EASEMENTS			
PURPOSE	SHOWN	SERVIENT TENEMENT	DOMINANT TENEMENT
ROW, ELECTRICITY, TELECOMM. & COMPUTER MEDIA	A	LOT 1	LOT 4
	AG	LOT 4	LOTS 2 & 3
	B E - G K - M	LOT 6	LOTS 1 - 5 & 7 - 11
	AI	LOT 3 DPS 29828	LOTS 1 - 11
	AJ	LOT 1 DPS 89665	
SEWAGE	AH	LOT 1	LOT 3

NOTES:
AREAS & DIMENSION ARE SUBJECT TO SURVEY

AMALGAMATION CONDITIONS
SECTION 220(1)(b)(iii)
THAT LOTS 1 & 8 HEREON BE HELD IN THE SAME CERTIFICATE OF TITLE
THAT LOTS 2 & 9 HEREON BE HELD IN THE SAME CERTIFICATE OF TITLE
THAT LOTS 3, 7 & 10 HEREON BE HELD IN THE SAME CERTIFICATE OF TITLE
THAT LOTS 4 & 11 HEREON BE HELD IN THE SAME CERTIFICATE OF TITLE
THAT ONE CERTIFICATE OF TITLE BE ISSUED FOR LOT 1 DPS 89665 (CFR 256870) AND LOT 4 DPS 44052 (RESIDUE CFR 256870)
SEE.....(REFERENCE NO.)


I, PHILIP JAMES GREEN, REGISTERED SURVEYOR, HEREBY CERTIFY THAT THIS PLAN HAS BEEN PREPARED BY ME FOR THE PURPOSES OF AN APPLICATION FOR A RESOURCE CONSENT UNDER THE PROVISIONS OF THE RESOURCE MANAGEMENT ACT 1991 AND MUST NOT BE USED FOR ANY OTHER PURPOSE WITHOUT CONSENT.
..... REGISTERED SURVEYOR

**STAGE 1 - PROPOSED SUBDIVISION OF LOT 3
DP 422974, LOT 4 DP 398943 & LOT 2 DP 363052**
COYOTE DEVELOPMENT LTD - CT 489664, 394777 & 256870
85 ORCHARD ROAD, HAHEI

DATE	INITIAL	AMENDMENT
18.08.15	SG	SCHEME

**DUNWOODIE & GREEN
SURVEYORS LTD**
LAND DEVELOPMENT SPECIALISTS
541 POLLEN ST THAMES
Ph (07) 868 7587 FAX (07) 868 8252

SCALE 1:2000 (A3)
DATE JULY 2015
SHEET 22
FILE: **5956**
FILE: 5956 Scheme 2015

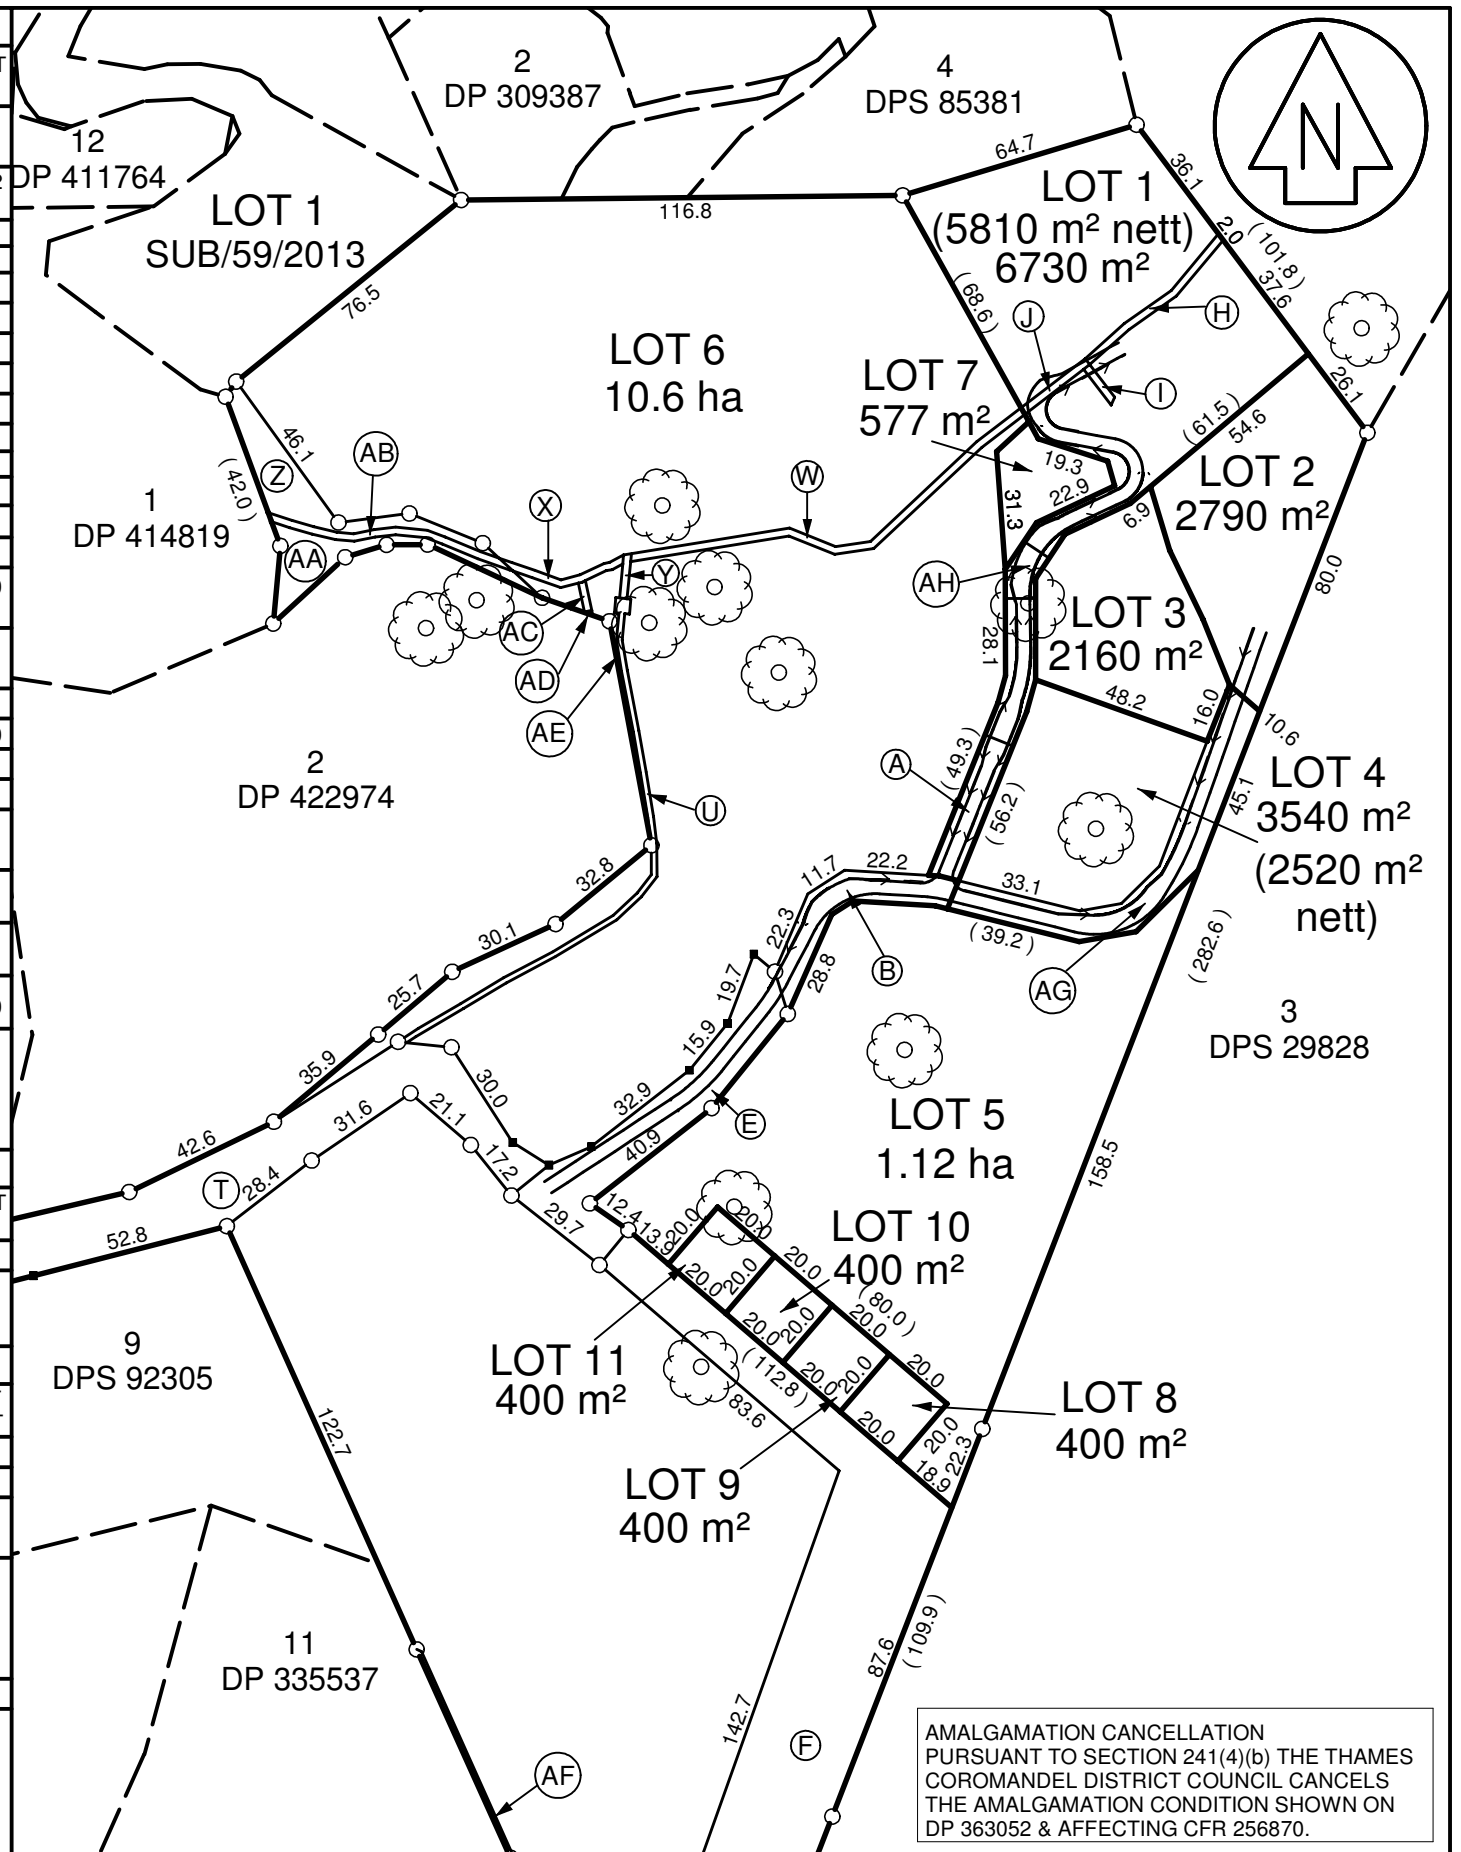

AMALGAMATION CANCELLATION
PURSUANT TO SECTION 241(4)(b) THE THAMES
COROMANDEL DISTRICT COUNCIL CANCELS
THE AMALGAMATION CONDITION SHOWN ON
DP 363052 & AFFECTING CFR 256870.